

239 Division Street

Page 1 of 2
October 26, 2015



www.pulla.ca



RE/MAX Lakeshore Realty Inc. Brokerage
Each Office Independently Owned & Operated
905.373.1980



www.realty-services.ca
905 386 8631



© All rights reserved.

No part of this brochure may be reproduced in any form or by any means without the prior written permission of Tony Pulla and Steve Leach.

NOTICE:

Floor plans have been drawn by Steve Leach of Realty Services. All square footage and room sizes are approximate dimensions only. No warranty or representation is made as to its accuracy. The Buyer to complete the appropriate "due diligence" and verify all data.
- Steve Leach (www.realty-services.ca) and Tony Pulla, Broker, RE/MAX Lakeshore Realty Inc., 2015.

239 Division Street


Page 2 of 2
October 26, 2015



www.pulla.ca



RE/MAX Lakeshore Realty Inc. Brokerage
Each Office Independently Owned & Operated
905.373.1980

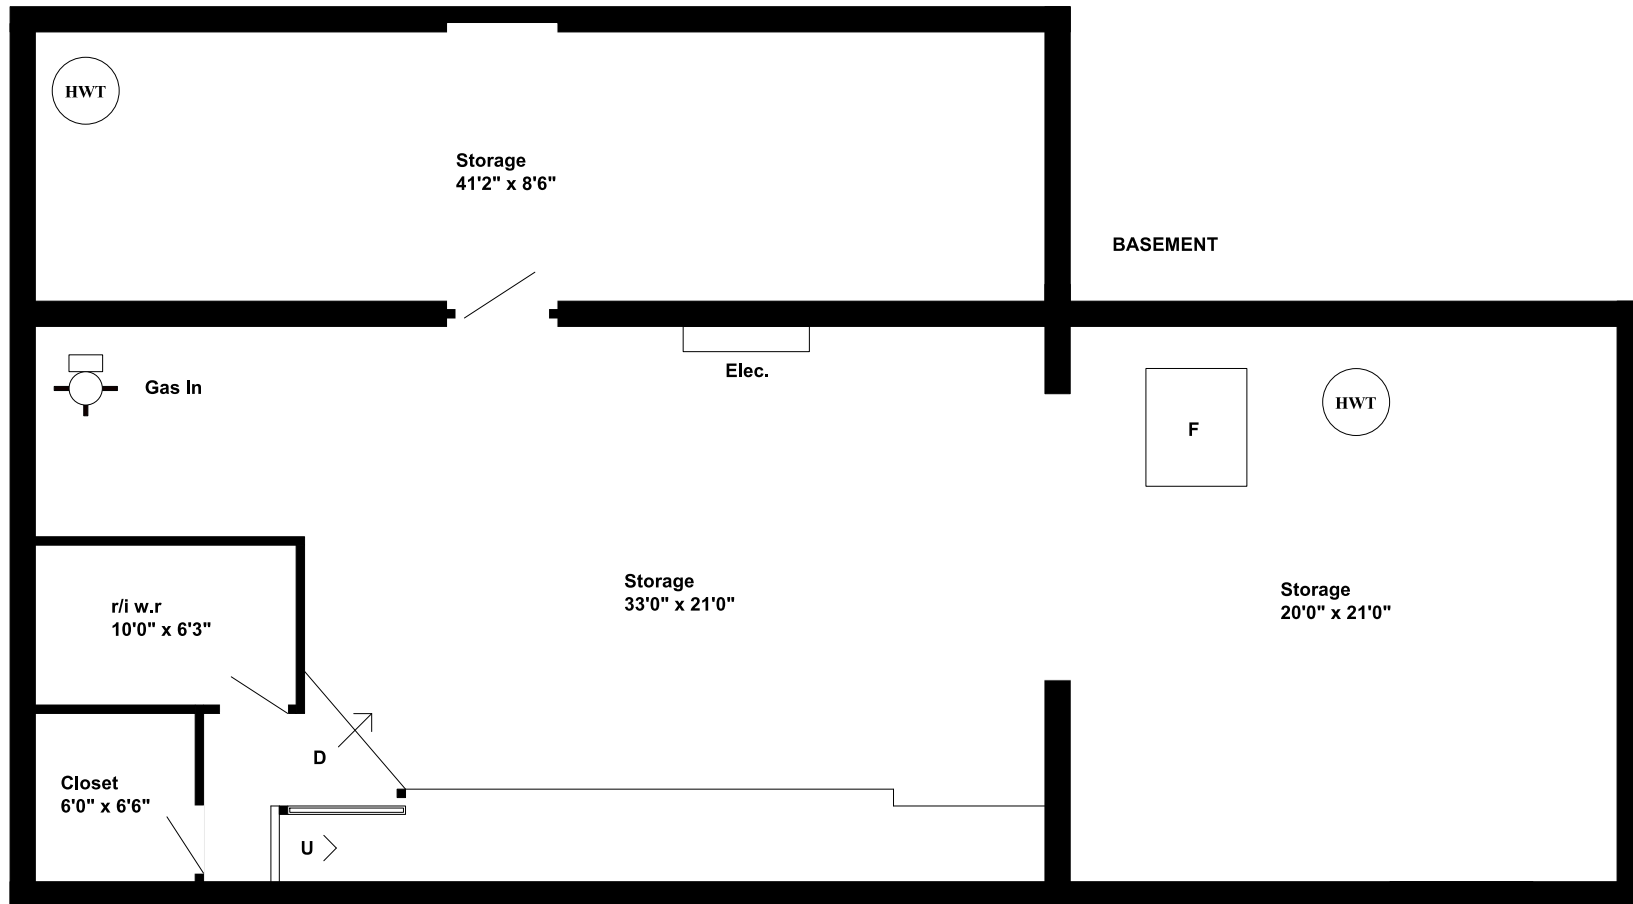

www.realty-services.ca
905 386 8631



© All rights reserved.

No part of this brochure may be reproduced in any form or by any means without the prior written permission of Tony Pulla and Steve Leach.

NOTICE:

Floor plans have been drawn by Steve Leach of Realty Services. All square footage and room sizes are approximate dimensions only. No warranty or representation is made as to its accuracy. The Buyer to complete the appropriate "due diligence" and verify all data.
- Steve Leach (www.realty-services.ca) and Tony Pulla, Broker, RE/MAX Lakeshore Realty Inc., 2015.